


100 Corporate Drive  
 ② Location Plan Suites A-C  
 1/32" = 1'-0"

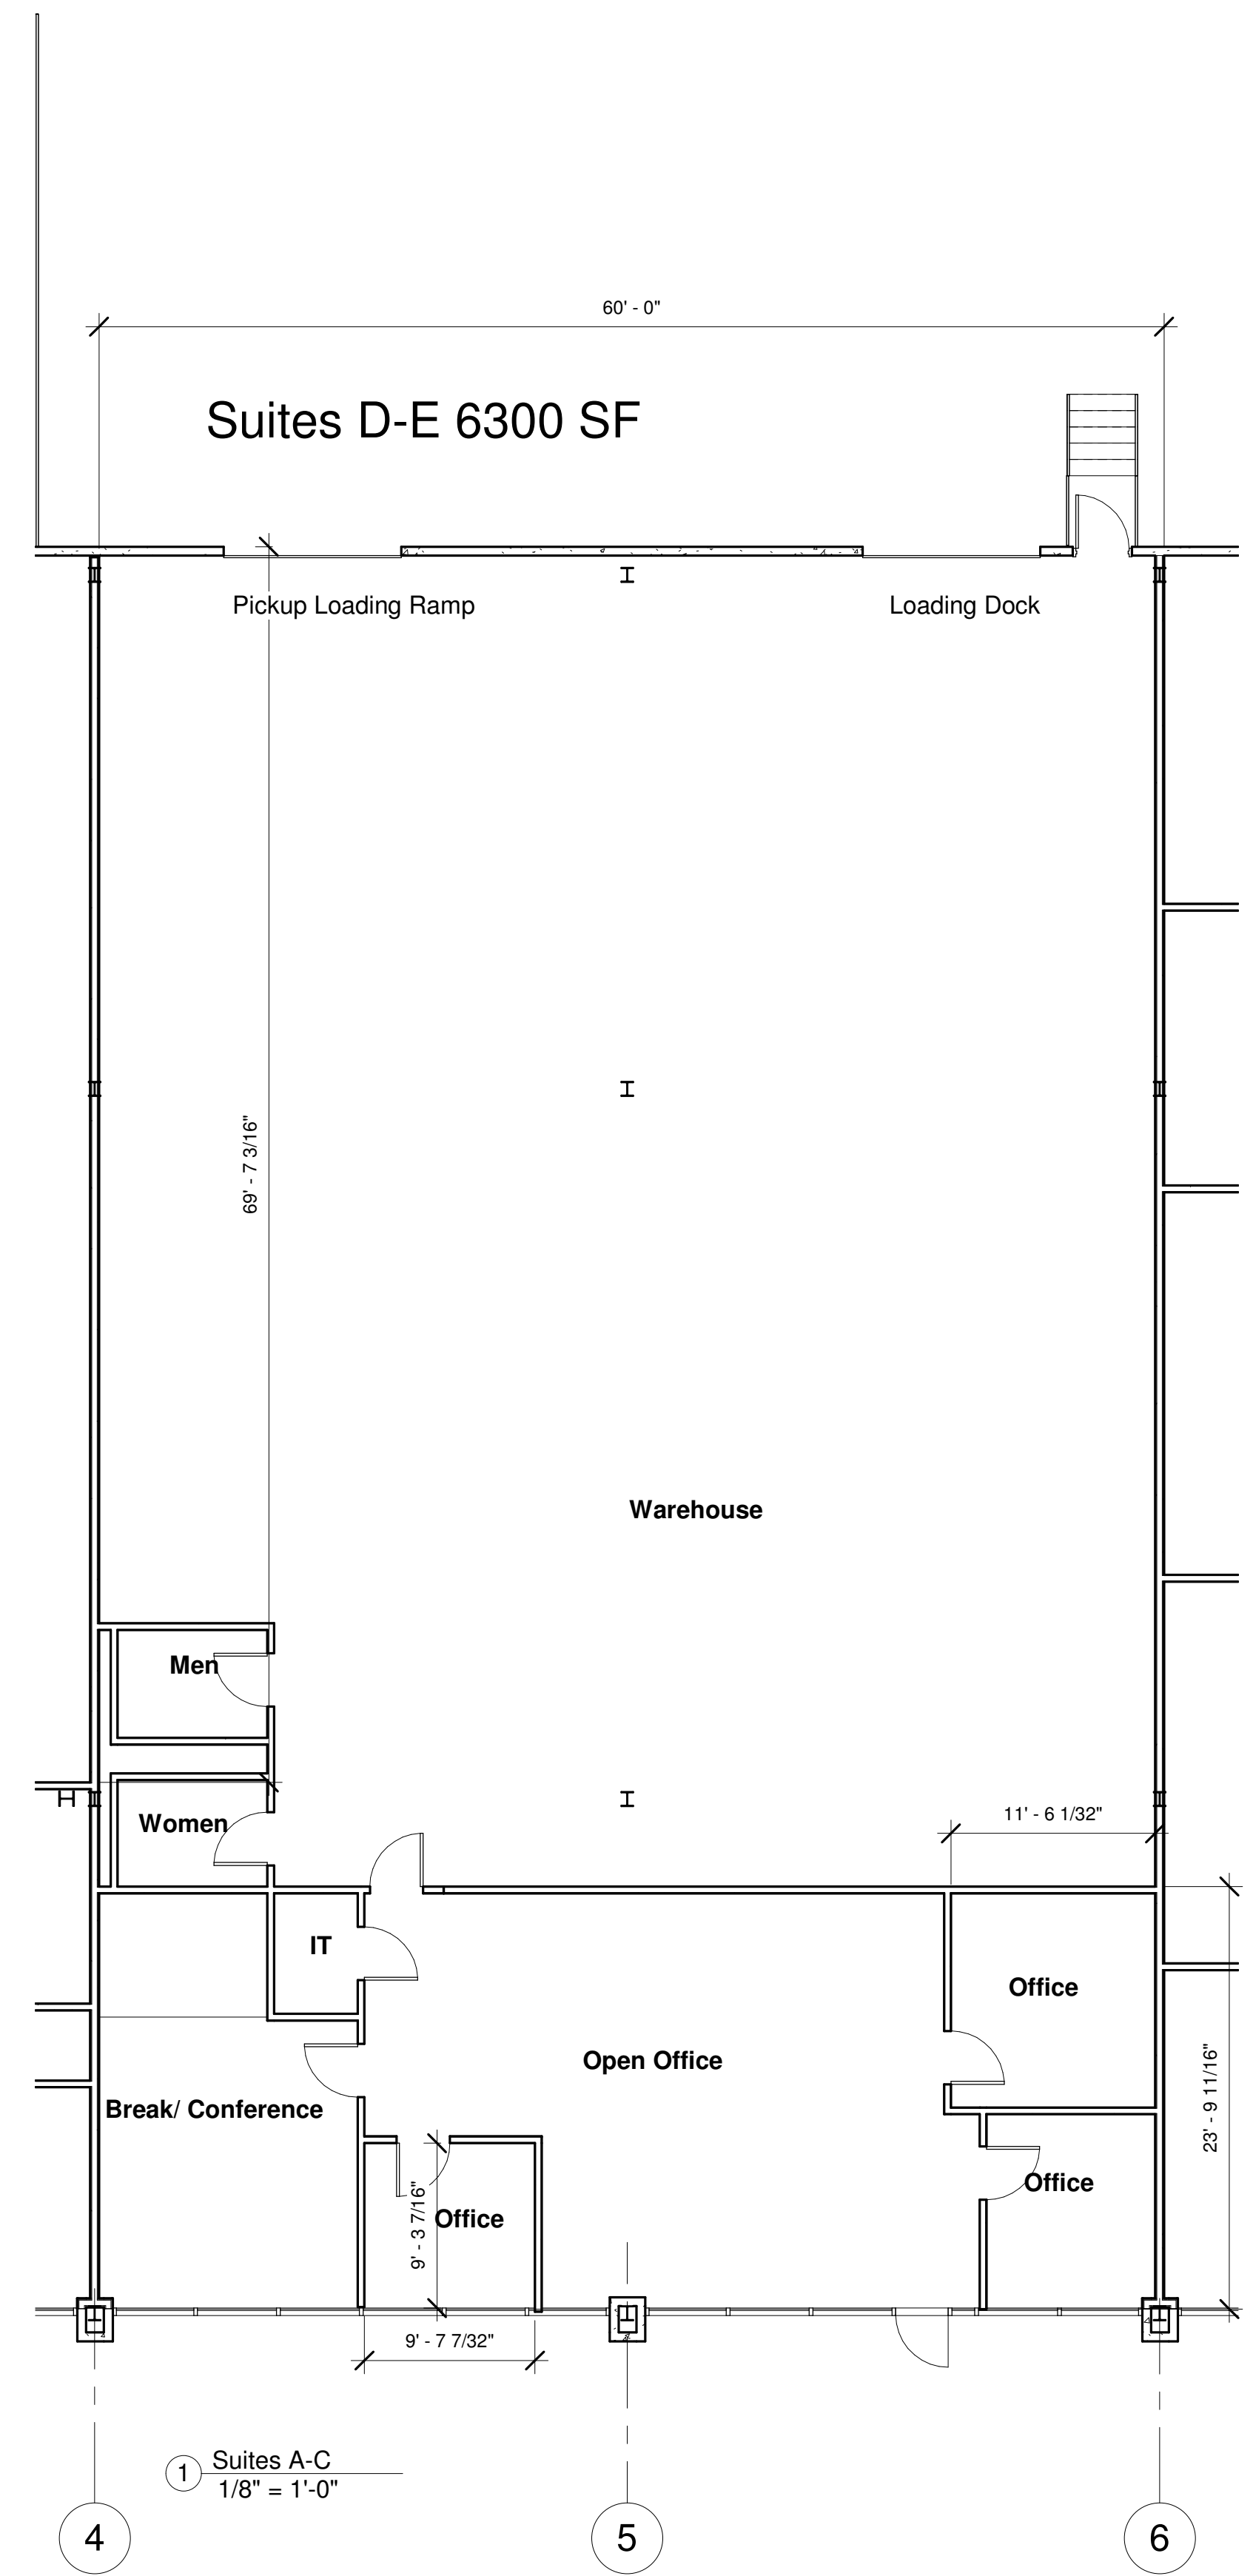

① Suites A-C  
 1/8" = 1'-0"

No.	Description	Date

100 Corporate Drive  
 Spartanburg, SC  
 Suites D-E

Project number	Project Number
Date	Issue Date
Drawn by	Author
Checked by	Checker

**A103**

Scale	As indicated
-------	--------------